


| Square Footage | |
|--|------|
| Main Level | 4686 |
| Other (Garage, Porches, etc.) | 2190 |
| Harrison Design Associates, Architect | |

152 Harris Lane

4th Bedroom and Bath Option

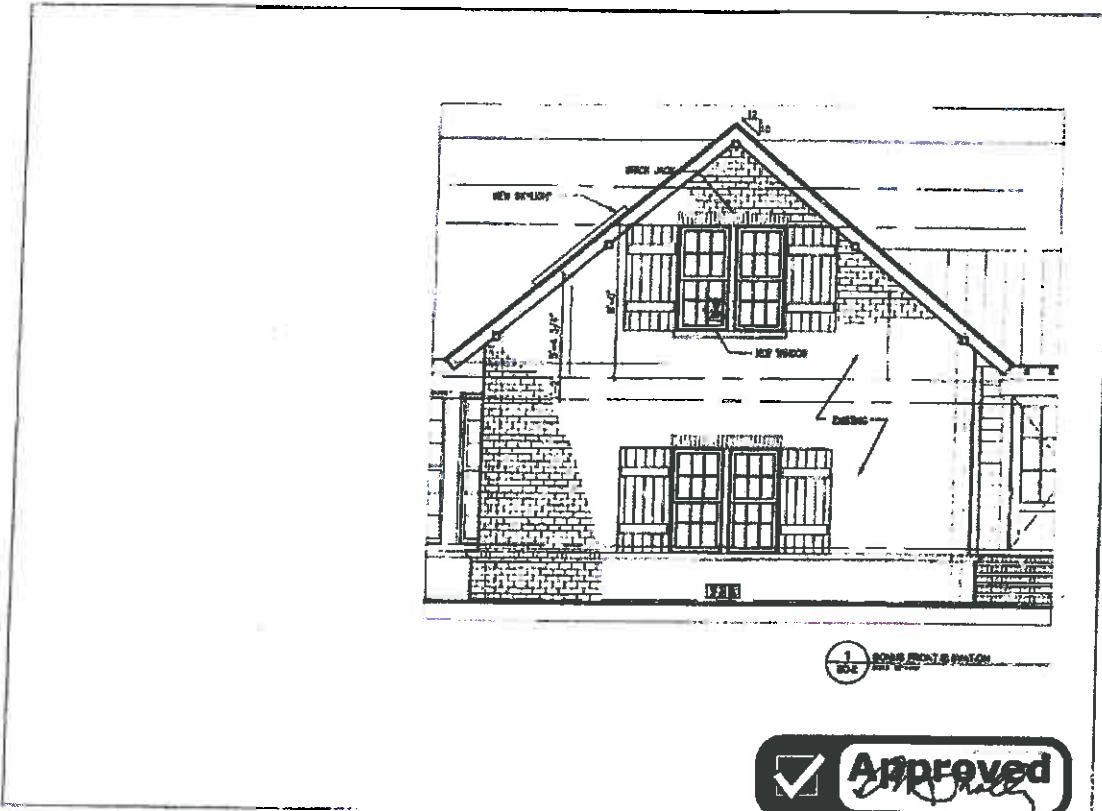

Approved
[Signature]

H
HARRISON
 ARCHITECTS





SD-2

RELEASED FOR CONSTRUCTION

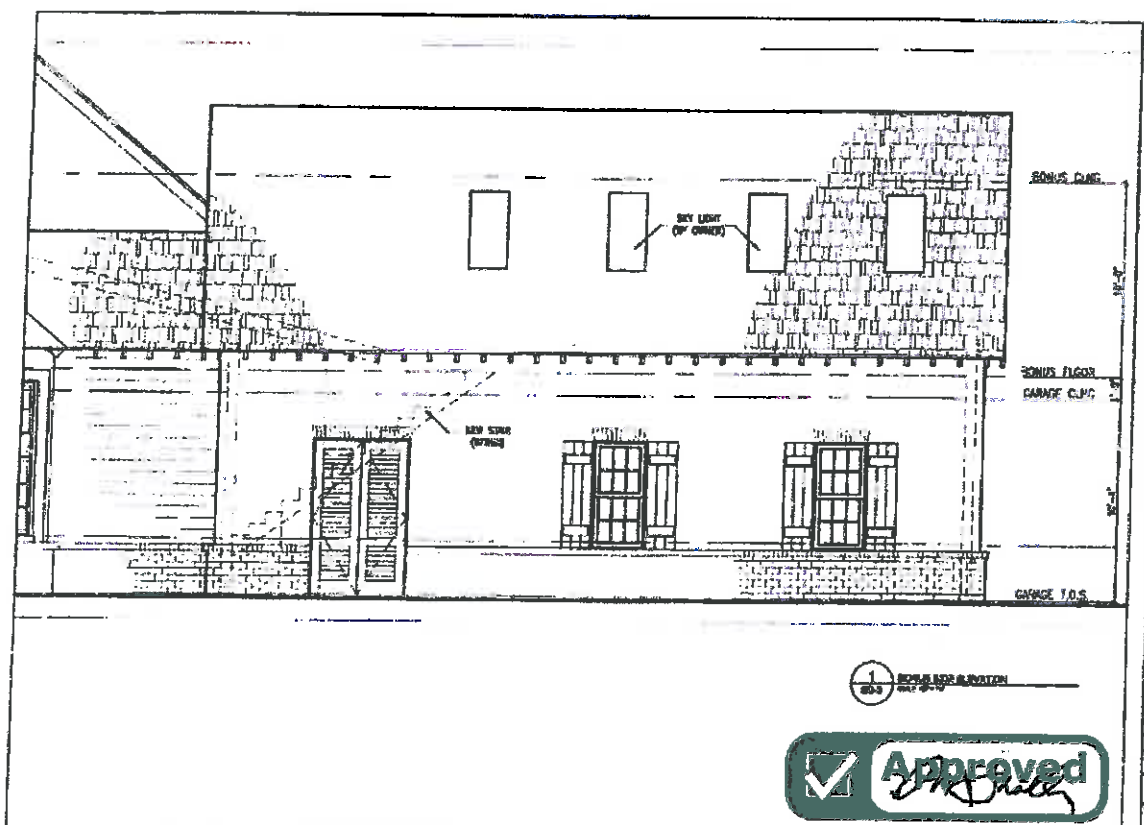

Approved
[Signature]

H
HARRISON
 ARCHITECTS





SD-3

RELEASED FOR CONSTRUCTION

152 Harris Lane 4th Bedroom and Bath Option

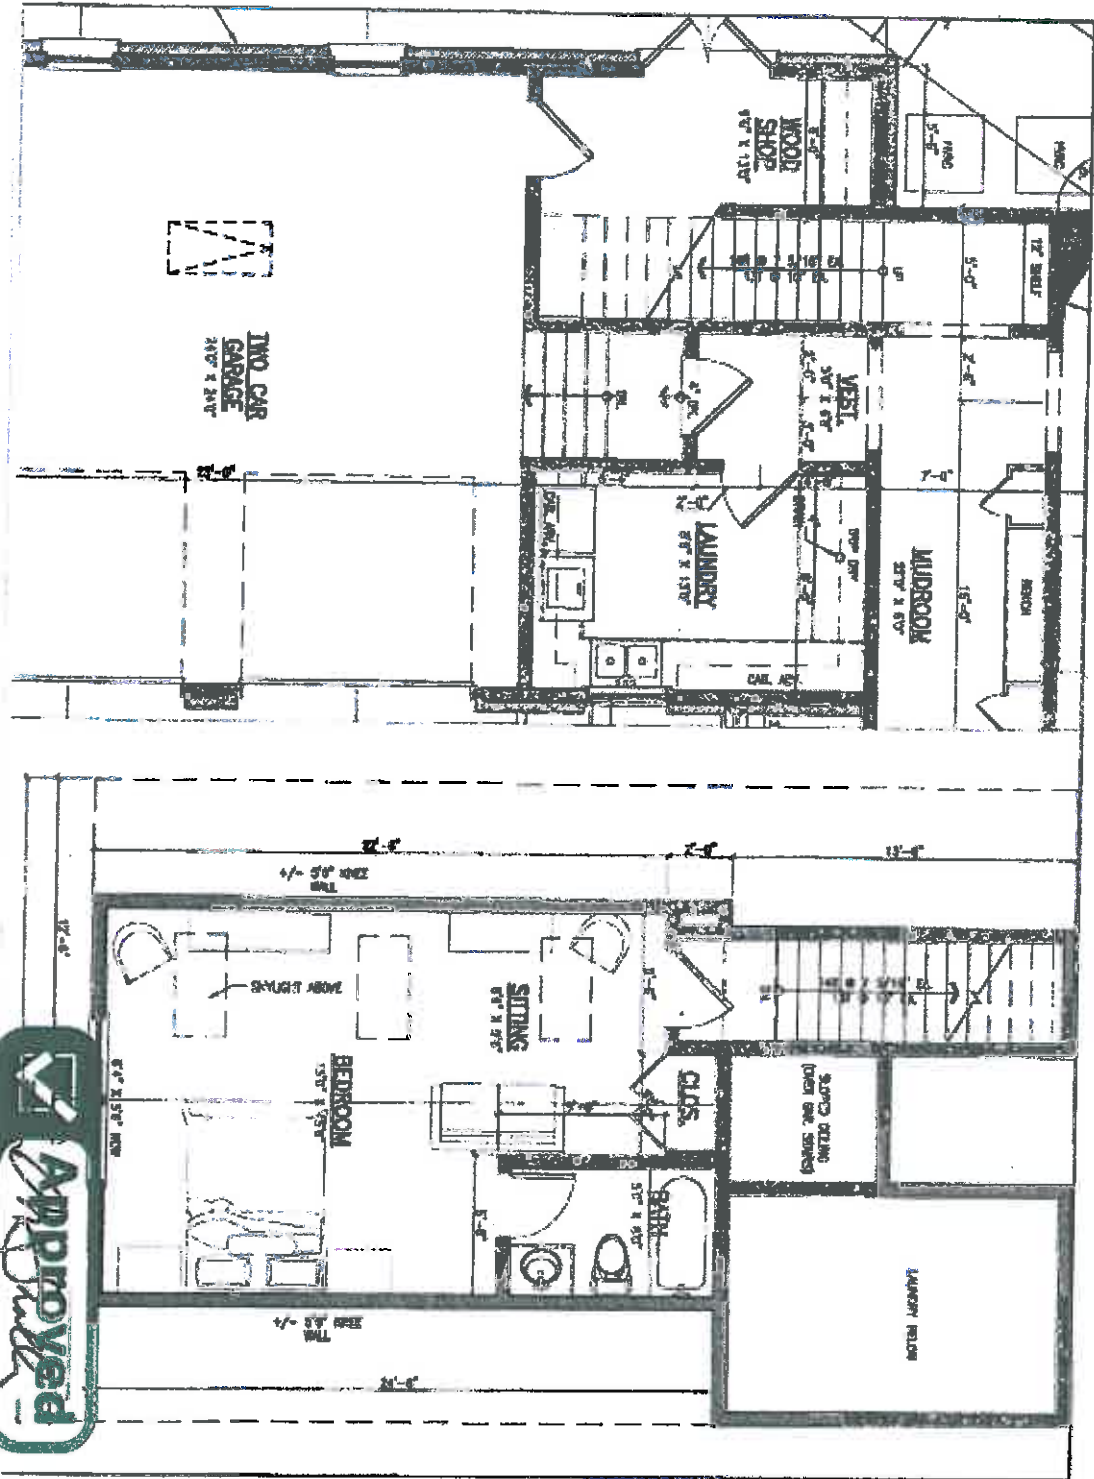

| | | |
|--|----------|--|
