

LOT 166, FREDERICA TOWNSHIP (PHASE III)

TOTAL AREA = 2.008 ACRES



- N 39°43'53" E
24.07'
- N 06°39'07" E
11.91'
- N 27°19'35" E
20.38'
- N 54°15'24" W
20.09'
- N 06°31'38" E
30.22'
- N 30°27'01" E
21.19'
- N 48°28'24" E
28.03'
- N 02°36'13" E
18.48'
- N 24°19'25" E
12.35'
- N 20°26'46" E
11.55'

N 75°55'15" E
25.71'

N 21°05'14" E
31.22'

S 62°50'16" E
25.30'

S 89°36'33" E 79.62' N 81°57'44" E 77.05'

LOT 165



LOT 162

LOT 161

LOT 167

MARSH

WETLAND

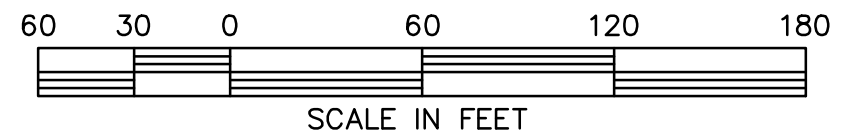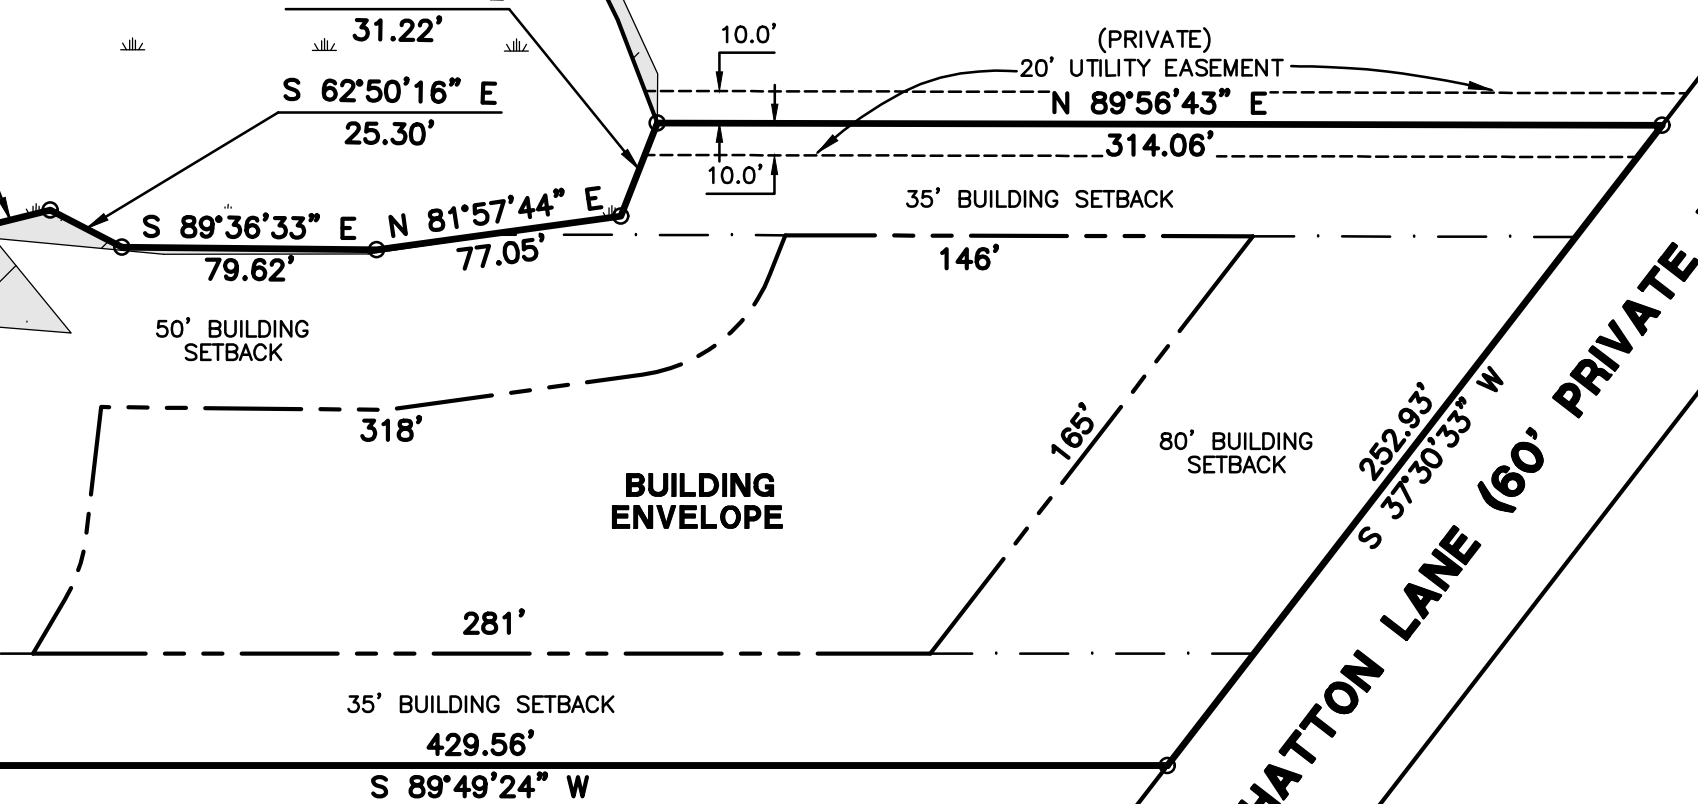

SHUPE SURVEYING COMPANY, P.C.
 3837 DARIEN HWY.
 BRUNSWICK, GEORGIA 31525
 912-265-0562